



Installatieschema

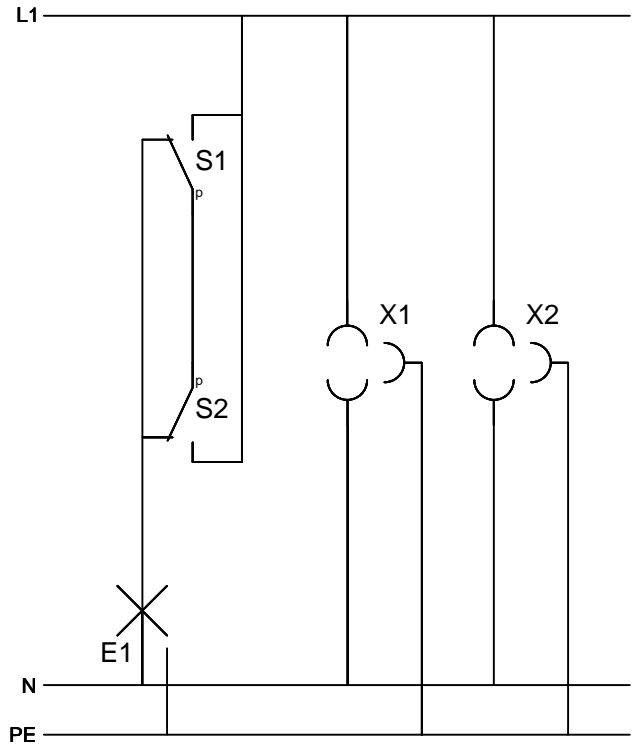

Stroomkringschema

S.Trinidad. oktober 2011

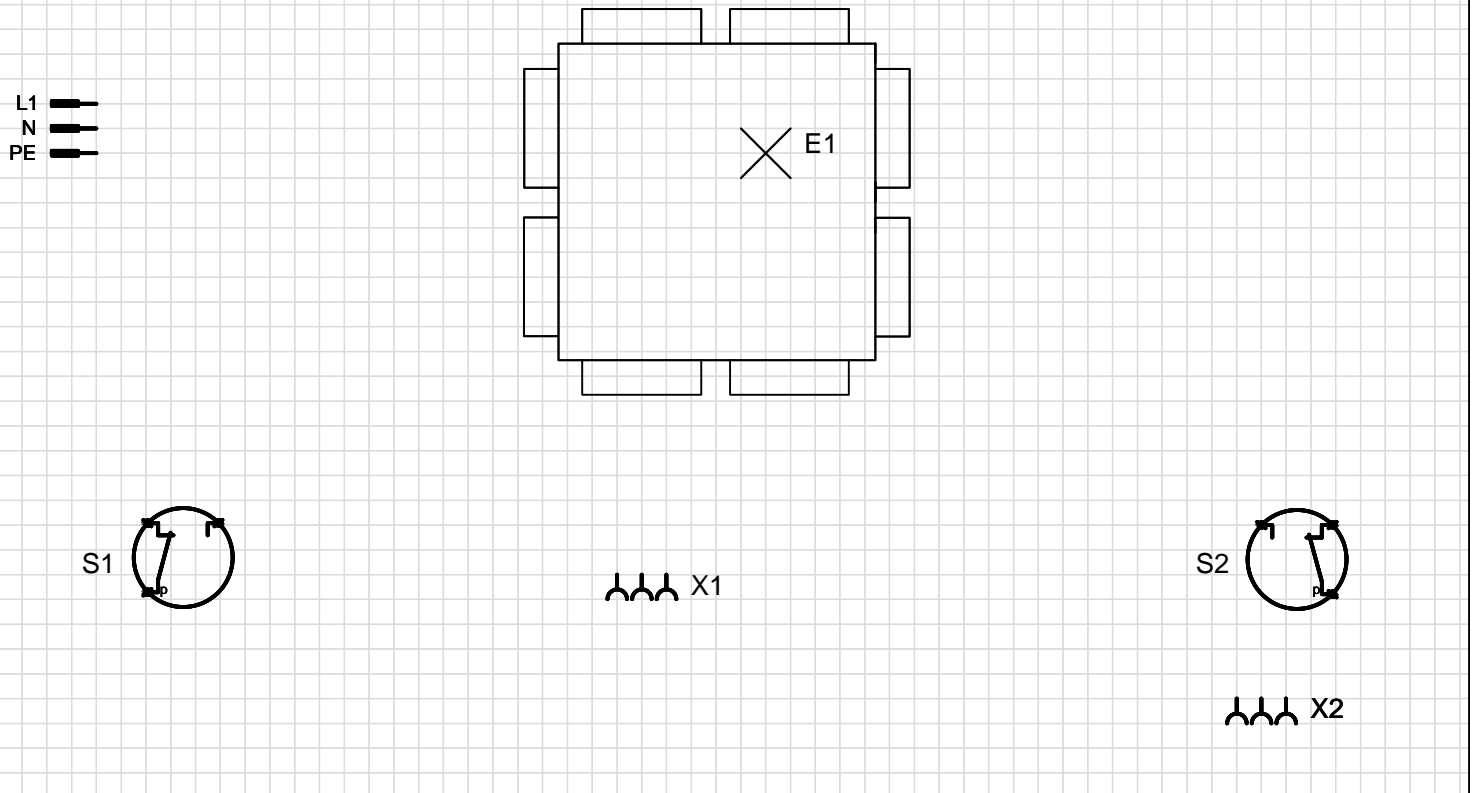

Bedradingschema