



Installatieschema

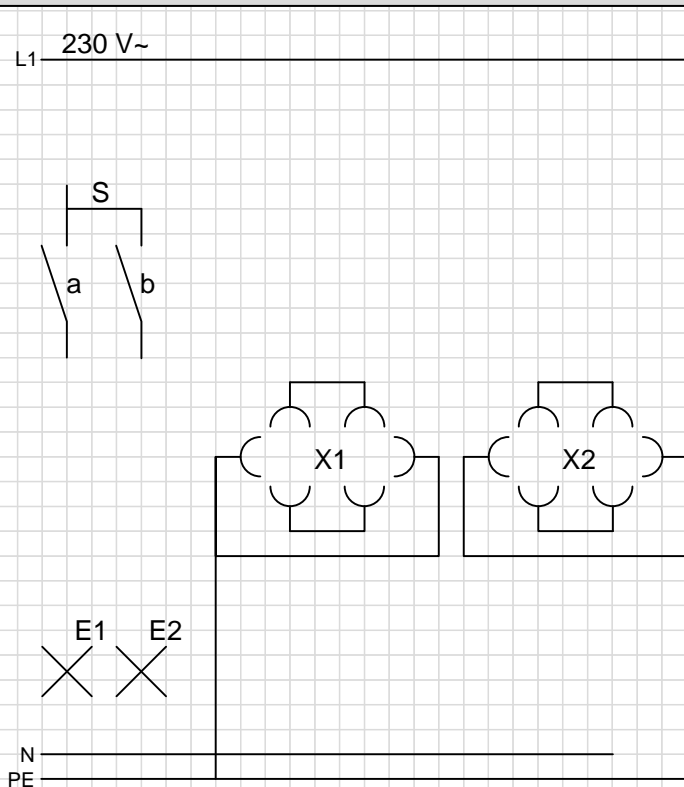

Stroomkringschema

S.Trinidad. november 2011

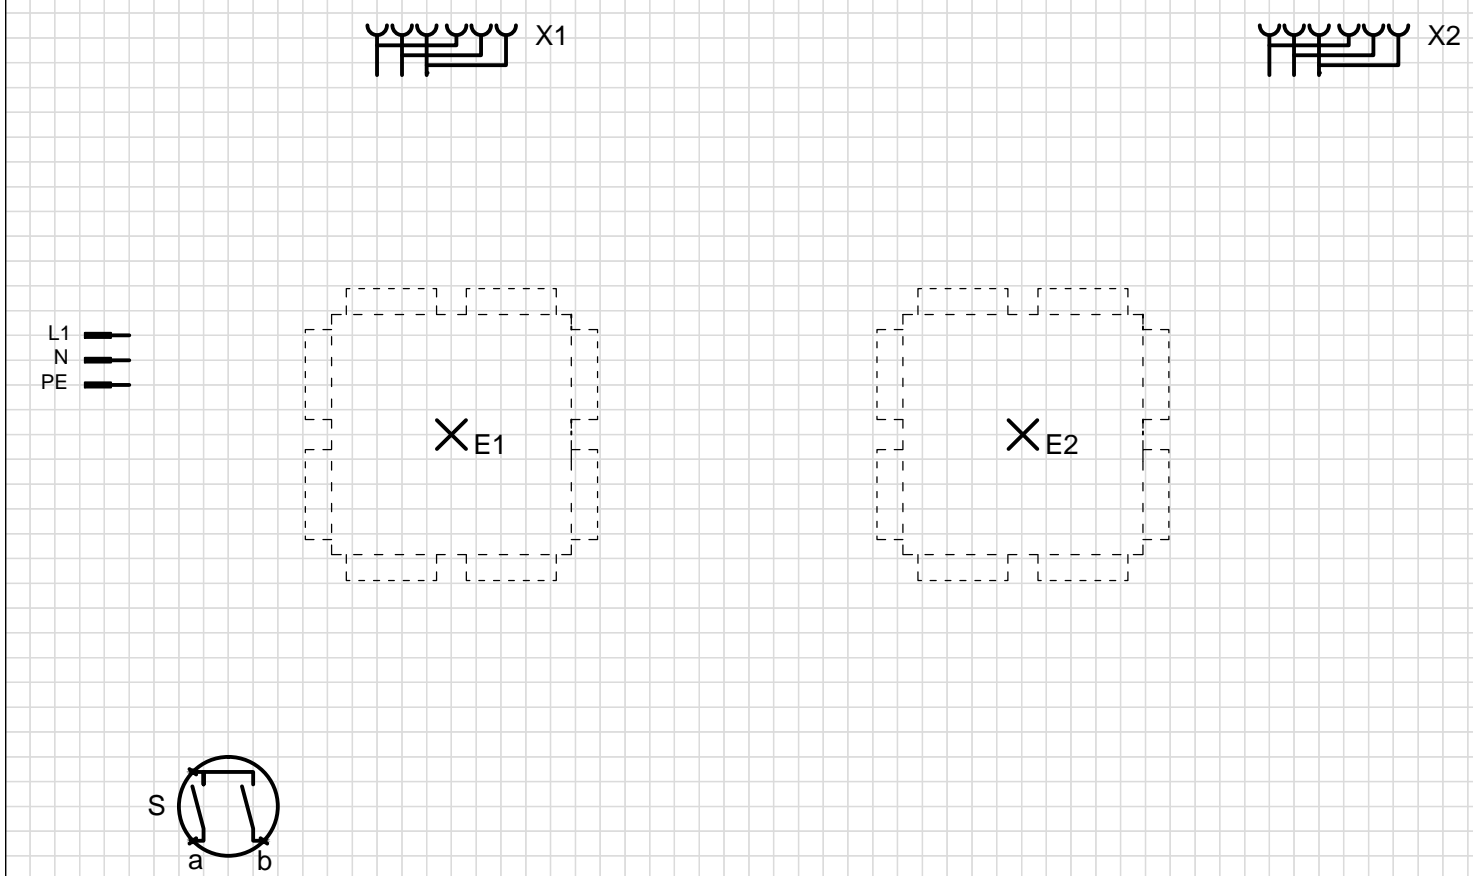

Bedradingschema