



Installatieschema

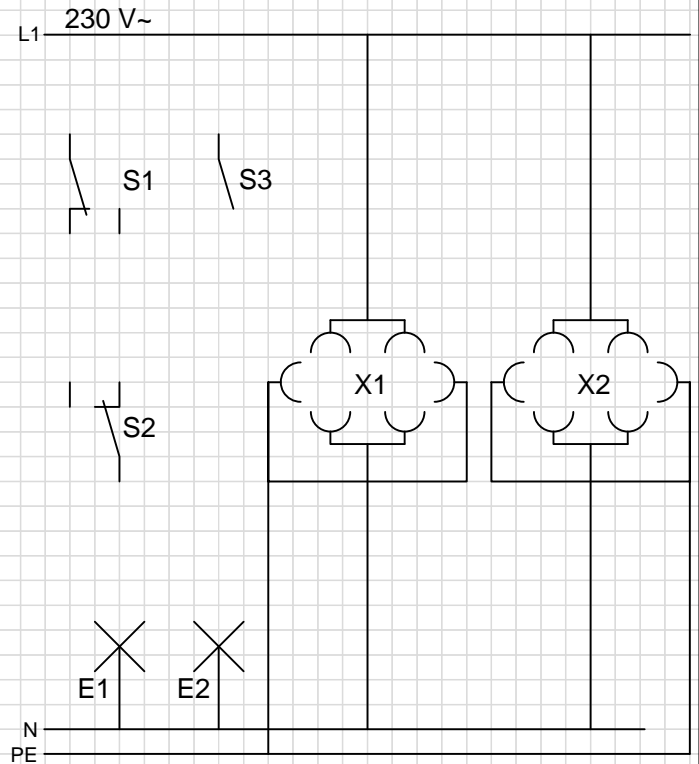

Stroomkringschema

S.Trinidad- december 2011

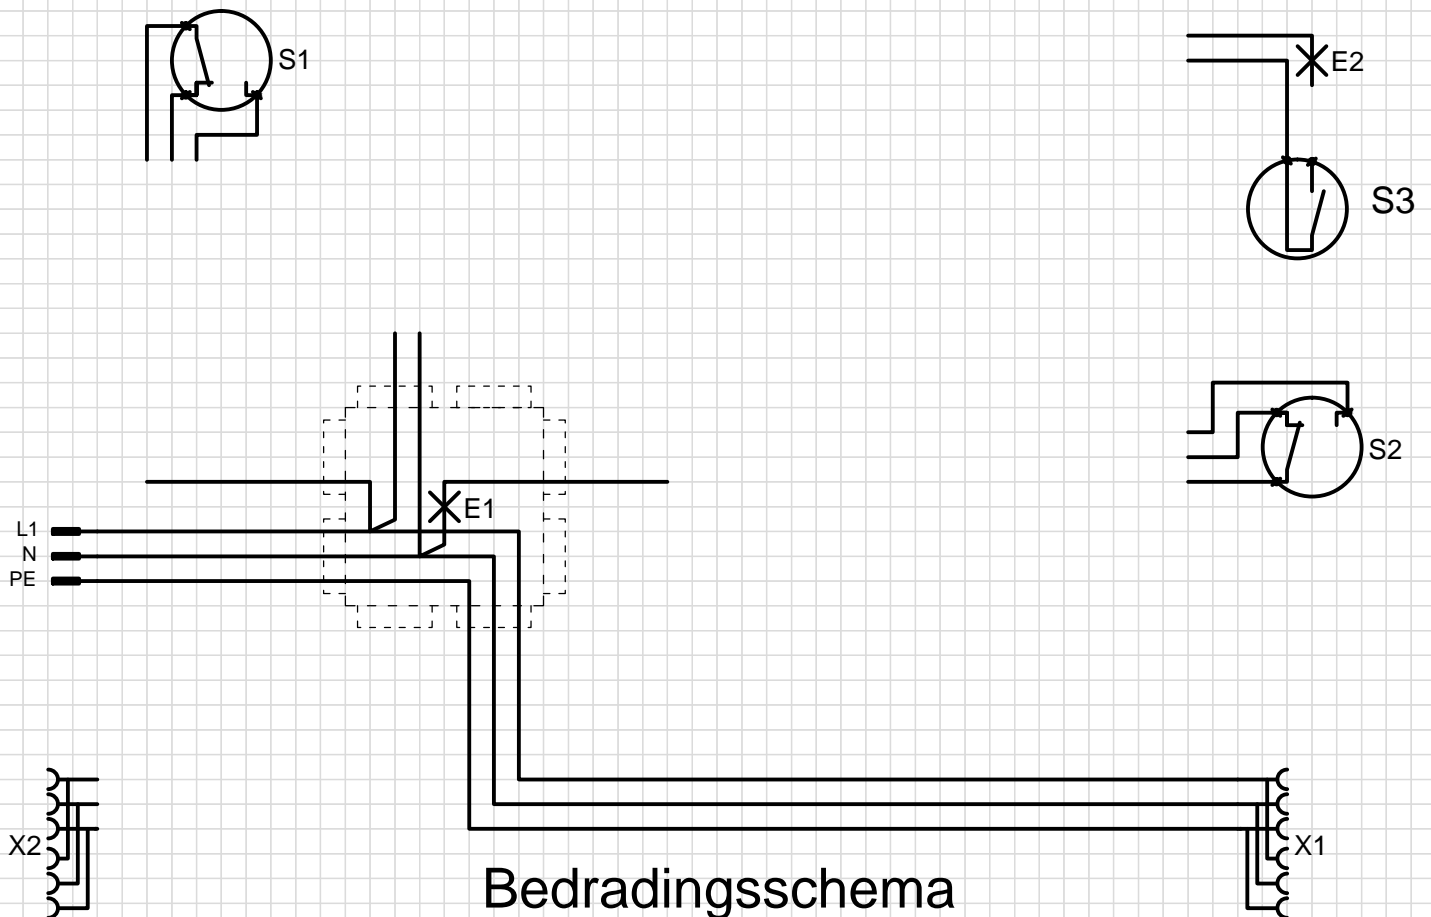

Bedradingschema