



Installatieschema

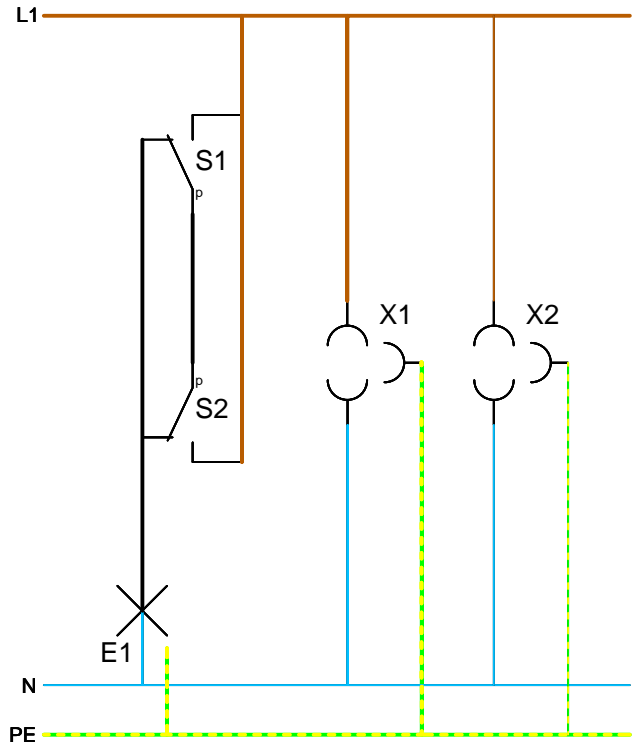

Stroomkringschema

S.Trinidad, oktober 2011

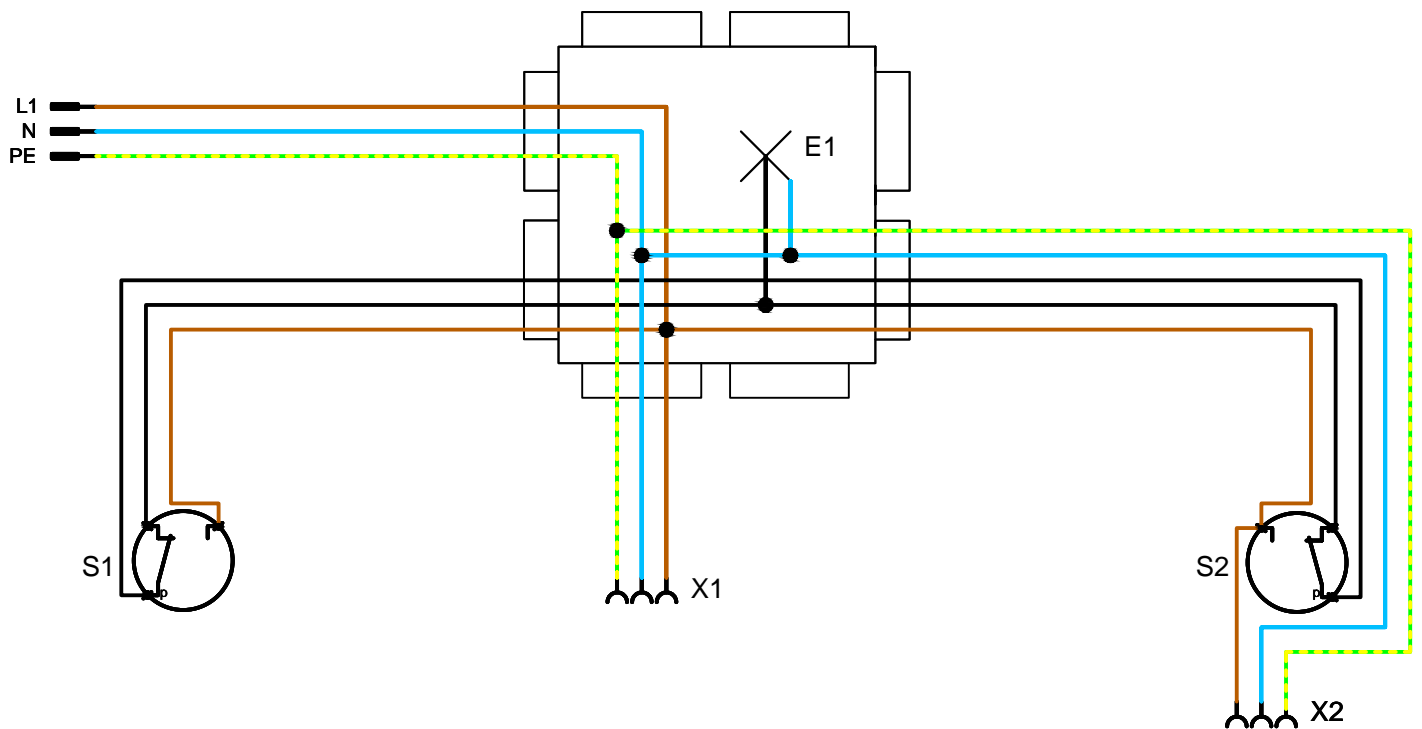

Bedradingschema