


380
65 114 201

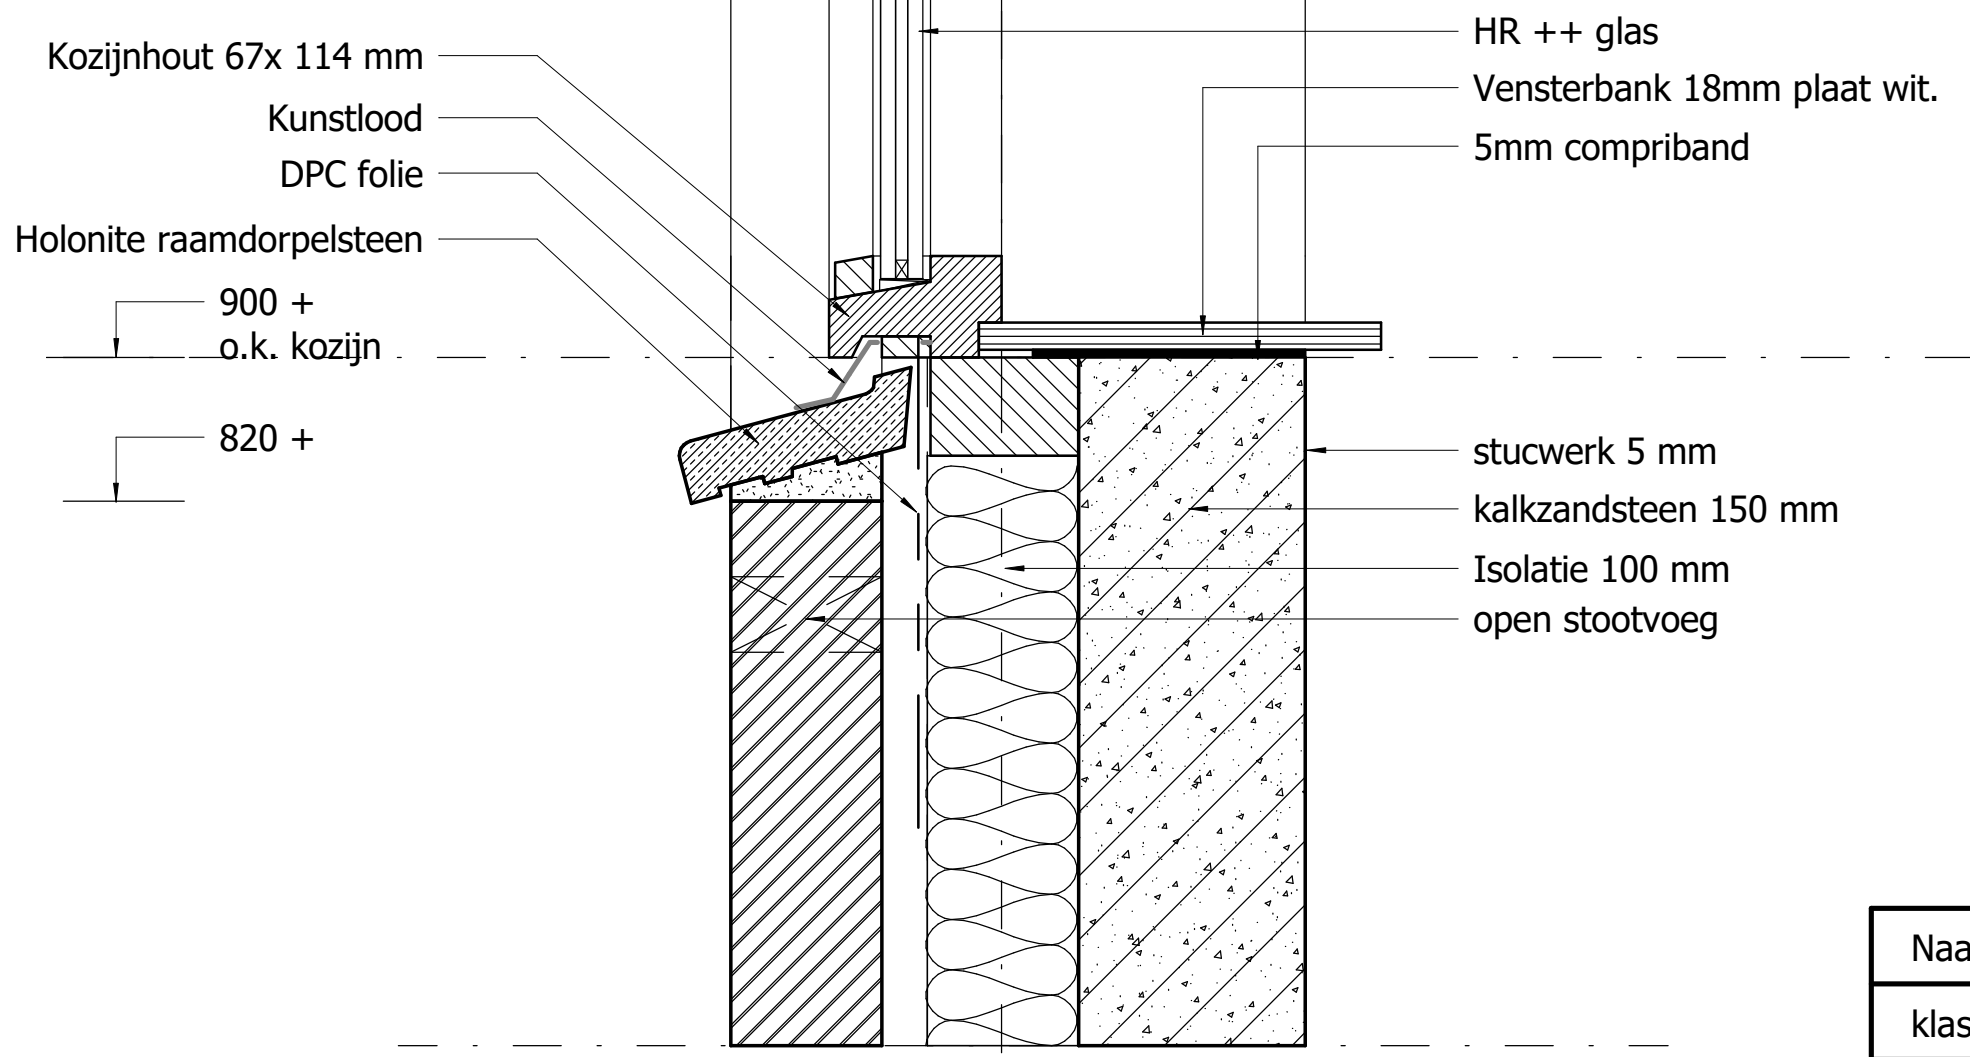

100 30 100 150
380

Naam:
klas:
Datum:
Schaal: 1 : 5
Onderwerp: Onderdorpel detail